



DOCUMENTS on DEPOSIT

**These documents should
remain available for public
inspection until
7th September 2026**

In the Borough of Swale

**THE KENT COUNTY COUNCIL
(VARIOUS ROADS, BOROUGH OF SWALE)
(WAITING RESTRICTIONS AND STREET PARKING PLACES)
(CONSOLIDATION) ORDER
(AMENDMENT No.4) ORDER 2026**

Please return to:

Engineering Team, Leisure & Technical Services
Swale Borough Council
Swale House, East Street
Sittingbourne
Kent ME10 3HT

THE KENT COUNTY COUNCIL
(VARIOUS ROADS, BOROUGH OF SWALE)
(WAITING RESTRICTIONS AND STREET PARKING PLACES)
(CONSOLIDATION) ORDER
(AMENDMENT No.4) ORDER 2026

ROAD TRAFFIC REGULATION ORDER ACT 1984

The KENT COUNTY COUNCIL, acting as the Local Authority and in exercise of its powers under Sections 1, 2, 32, 35, 36, 45, 46, 47, 49, 53, 124 and Part IV of Schedule 9 to the Road Traffic Regulation Act 1984, the Traffic Management Act 2004, and all other enabling powers, after consultation with the Chief Officer of Police in accordance with Part III of Schedule 9 to the Act, hereby proposes to make the following order:-

1. This Order shall come into operation on day of 2026 and may be cited as “The Kent County Council (Various Roads, Borough of Swale) (Waiting Restrictions and Street Parking Places) (Consolidation) Order (Amendment No.4) Order 2026” (“this Order”)
2. The Interpretation Act 1978 shall apply to this Order as it applies for the interpretation of an Act of Parliament.
3. Without prejudice to the validity of anything done or to any liability incurred in respect of any act or omission before the coming into operation of this Order, “The Kent County Council (Various Roads, Borough of Swale) (Waiting Restrictions and Street Parking Places) (Consolidation) Order 2026” (“the Order of 2026”) shall have effect as though:

(a) Schedule 2 to the Order of 2026 is amended by the replacement or issue of the following Map Tile:

AC106 revision 0	replaced by	AC106 revision 1
AC107 revision 0	replaced by	AC107 revision 1
AF103 revision 0	replaced by	AF103 revision 1
AG104 revision 0	replaced by	AG104 revision 1
BI101 revision 0	replaced by	BI101 revision 1
BJ92 revision 0	replaced by	BJ92 revision 1
BL101 revision 0	replaced by	BL101 revision 1
BM101 revision 0	replaced by	BM101 revision 1
BM98 revision 0	replaced by	BM98 revision 1
BM99 revision 0	replaced by	BM99 revision 1
BN101 revision 0	replaced by	BN101 revision 1
BO100 revision 0	replaced by	BO100 revision 1
BO101 revision 0	replaced by	BO101 revision 1
BO104 revision 0	replaced by	BO104 revision 1
BP102 revision 0	replaced by	BP102 revision 1
BP104 revision 0	replaced by	BP104 revision 1
BQ104 revision 0	replaced by	BQ104 revision 1
BU124 revision 0	replaced by	BU124 revision 1
BW124 revision 0	replaced by	BW124 revision 1
BX123 revision 0	replaced by	BX123 revision 1
BX124 revision 0	replaced by	BX124 revision 1
BY121 revision 0	replaced by	BY121 revision 1
BY123 revision 0	replaced by	BY123 revision 1
BZ123 revision 0	replaced by	BZ123 revision 1
BZ133 revision 0	replaced by	BZ133 revision 1
BZ134 revision 0	replaced by	BZ134 revision 1
U105 revision 0	replaced by	U105 revision 1

U106 revision 0
V106 revision 0
W106 revision 0
Z104 revision 0

replaced by
replaced by
replaced by
replaced by

U106 revision 1
V106 revision 1
W106 revision 1
Z104 revision 1

GIVEN under the Common Seal of The Kent County Council

This day of 2026

**THE COMMON SEAL OF THE
KENT COUNTY COUNCIL
was hereunto affixed
in the presence of: -**

Authorised Signatory



STATEMENT of REASON

**IN THE BOROUGH OF SWALE
THE KENT COUNTY COUNCIL
(VARIOUS ROADS, BOROUGH OF SWALE)
(WAITING RESTRICTIONS AND STREET PARKING PLACES) (CONSOLIDATION) ORDER
(AMENDMENT No.4) ORDER 2026**

STATEMENT OF REASONS

The Kent County Council as traffic authority intends to make the Order referred to above as shown on the drawing accompanying this document for the following reasons :-

- For avoiding danger to persons or other traffic using the road or any other road or for preventing the likelihood of any such danger arising
- For facilitating the passage on the road or any other road of any class of traffic (including pedestrians).
- For preserving or improving the amenities of the area through which the road runs.

Lorna Day
Kent Parking & Enforcement Manager
Highways & Transportation

PUBLIC NOTICE



In the Borough of Swale THE KENT COUNTY COUNCIL (VARIOUS ROADS, BOROUGH OF SWALE) (WAITING RESTRICTIONS AND STREET PARKING PLACES) (CONSOLIDATION) ORDER (AMENDMENT No.4) ORDER 2026

NOTICE is hereby given that the Kent County Council proposes to make an Order under Sections 1, 2, 32, 35, 36, 45, 46, 47, 49, 53, 124 and Part IV of Schedule 9 to the Road Traffic Regulation Act 1984, the Traffic Management Act 2004, and all other enabling powers, after consultation with the Chief Officer of Police in accordance with Part III of Schedule 9 to the Act.

The effect of the Order is as follows:-

In St Mary's Road, Faversham, it is proposed to remove the existing double yellow lines across the vehicle entrance to Faversham Tyres to accommodate a new white bar marking, and also at the rear of 15 Forbes Road, Faversham, in Kingsnorth Road;

In Hilda Road, Halfway, it is proposed to install double yellow lines around the junctions of Western Avenue and Belmont Road to facilitate access by the refuse freighter;

In Staplehurst Road, Sittingbourne, it is proposed to install a single yellow line on the east side of the road between No.173 and the existing double yellow lines on the junction with London Road, with a timed restriction on Monday to Friday between 8am and 6pm;

It is proposed to install new, or formalise existing disabled persons' parking bays outside 10 Edenbridge Drive, 72 Invicta Road and 27 Berridge Road, Sheerness, 10 Stanley Avenue and 133 High Street, Queenborough, 51 Abbey Street, 35 Athelstan Road, 25 Edith Road and 40 Plantation Road, Faversham, 58 Charlotte Street, 17 Greenways, 96 Rock Road, and at side of Flat 16 Murston Road, in Woodberry Drive, Sittingbourne;

It is proposed to remove the redundant disabled persons' parking bays outside 7 St John's Road and 3 Upper Brents in Faversham, 27 Frederick Street and 83 Rectory Road, Sittingbourne, 15 Playstool Close, Newington, 36 Alexandra Road, 35 Alma Road and 56 Winstanley Road, Sheerness.

The Order includes some changes of an administrative matter which will make no alterations to existing parking and waiting restrictions and will require no changes to existing parking lines or signs.


A full statement of the Council's reasons for making the proposed Order, a plan indicating the location and the effect and a copy of any other Orders which will be amended by the proposed Order may be examined at Swale House, East Street, Sittingbourne, Kent ME10 3HT by appointment booked by e-mailing engineers@swale.gov.uk or viewed online from 14 August 2026 at www.swale.gov.uk

Representations supporting or objecting to the proposed Order (your objection must explain the impact on traffic in the locality to be valid) can be made via e-mail to Engineers@swale.gov.uk or alternatively you can write to Engineering Team, Leisure & Technical Services, Swale Borough Council, Swale House, East Street, Sittingbourne, Kent ME10 3HT by 12 noon Friday 4th September 2026.


Simon Jones

Corporate Director Growth, Environment & Transport


St Mary's Road, Faversham – Proposed Removal of Existing Double Yellow Lines

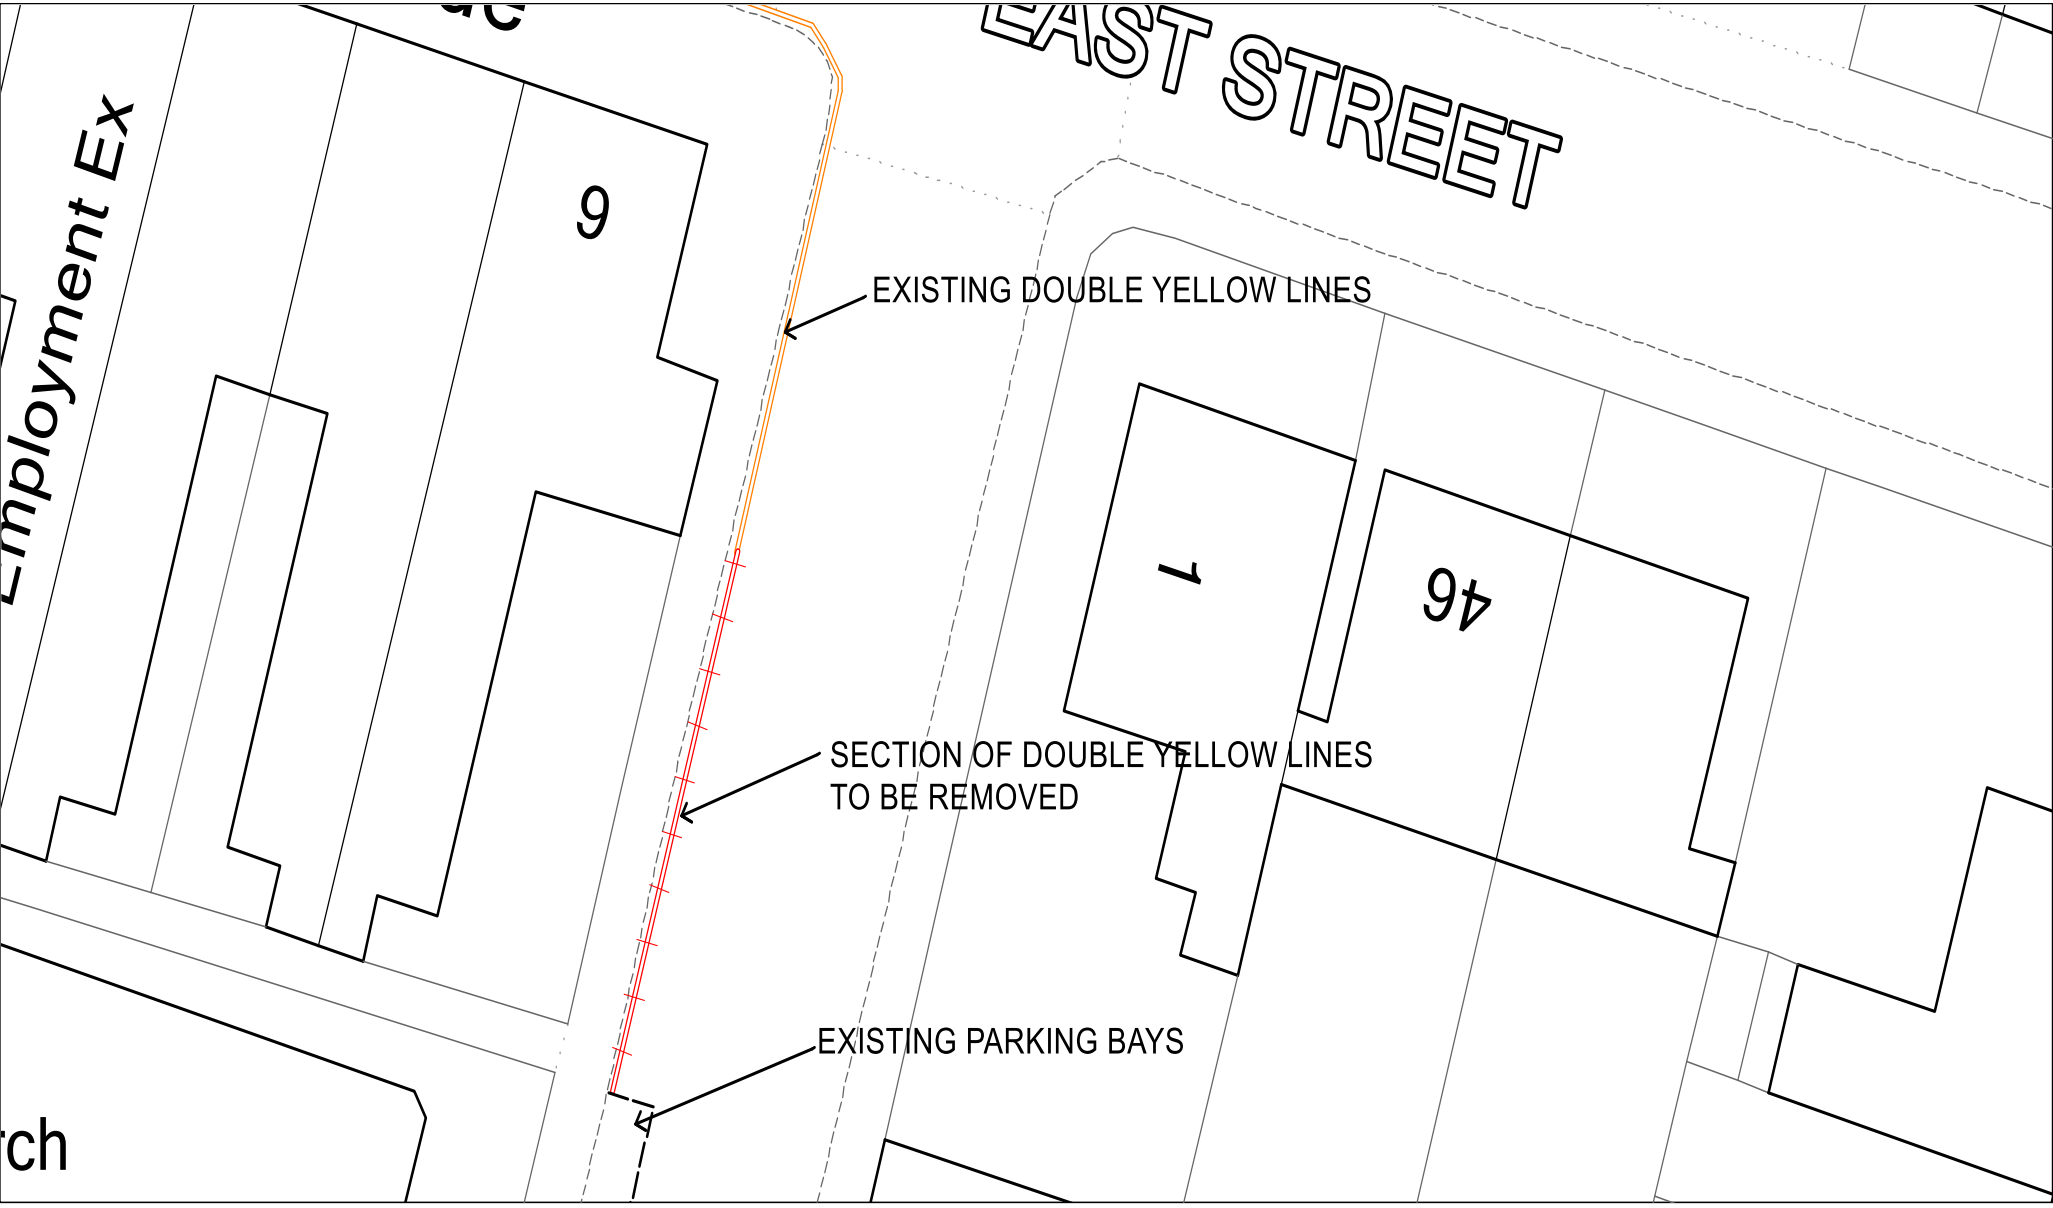


Kingsnorth Road, Faversham (Rear of 15 Forbes Road) – Proposed Removal of Existing Double Yellow Lines

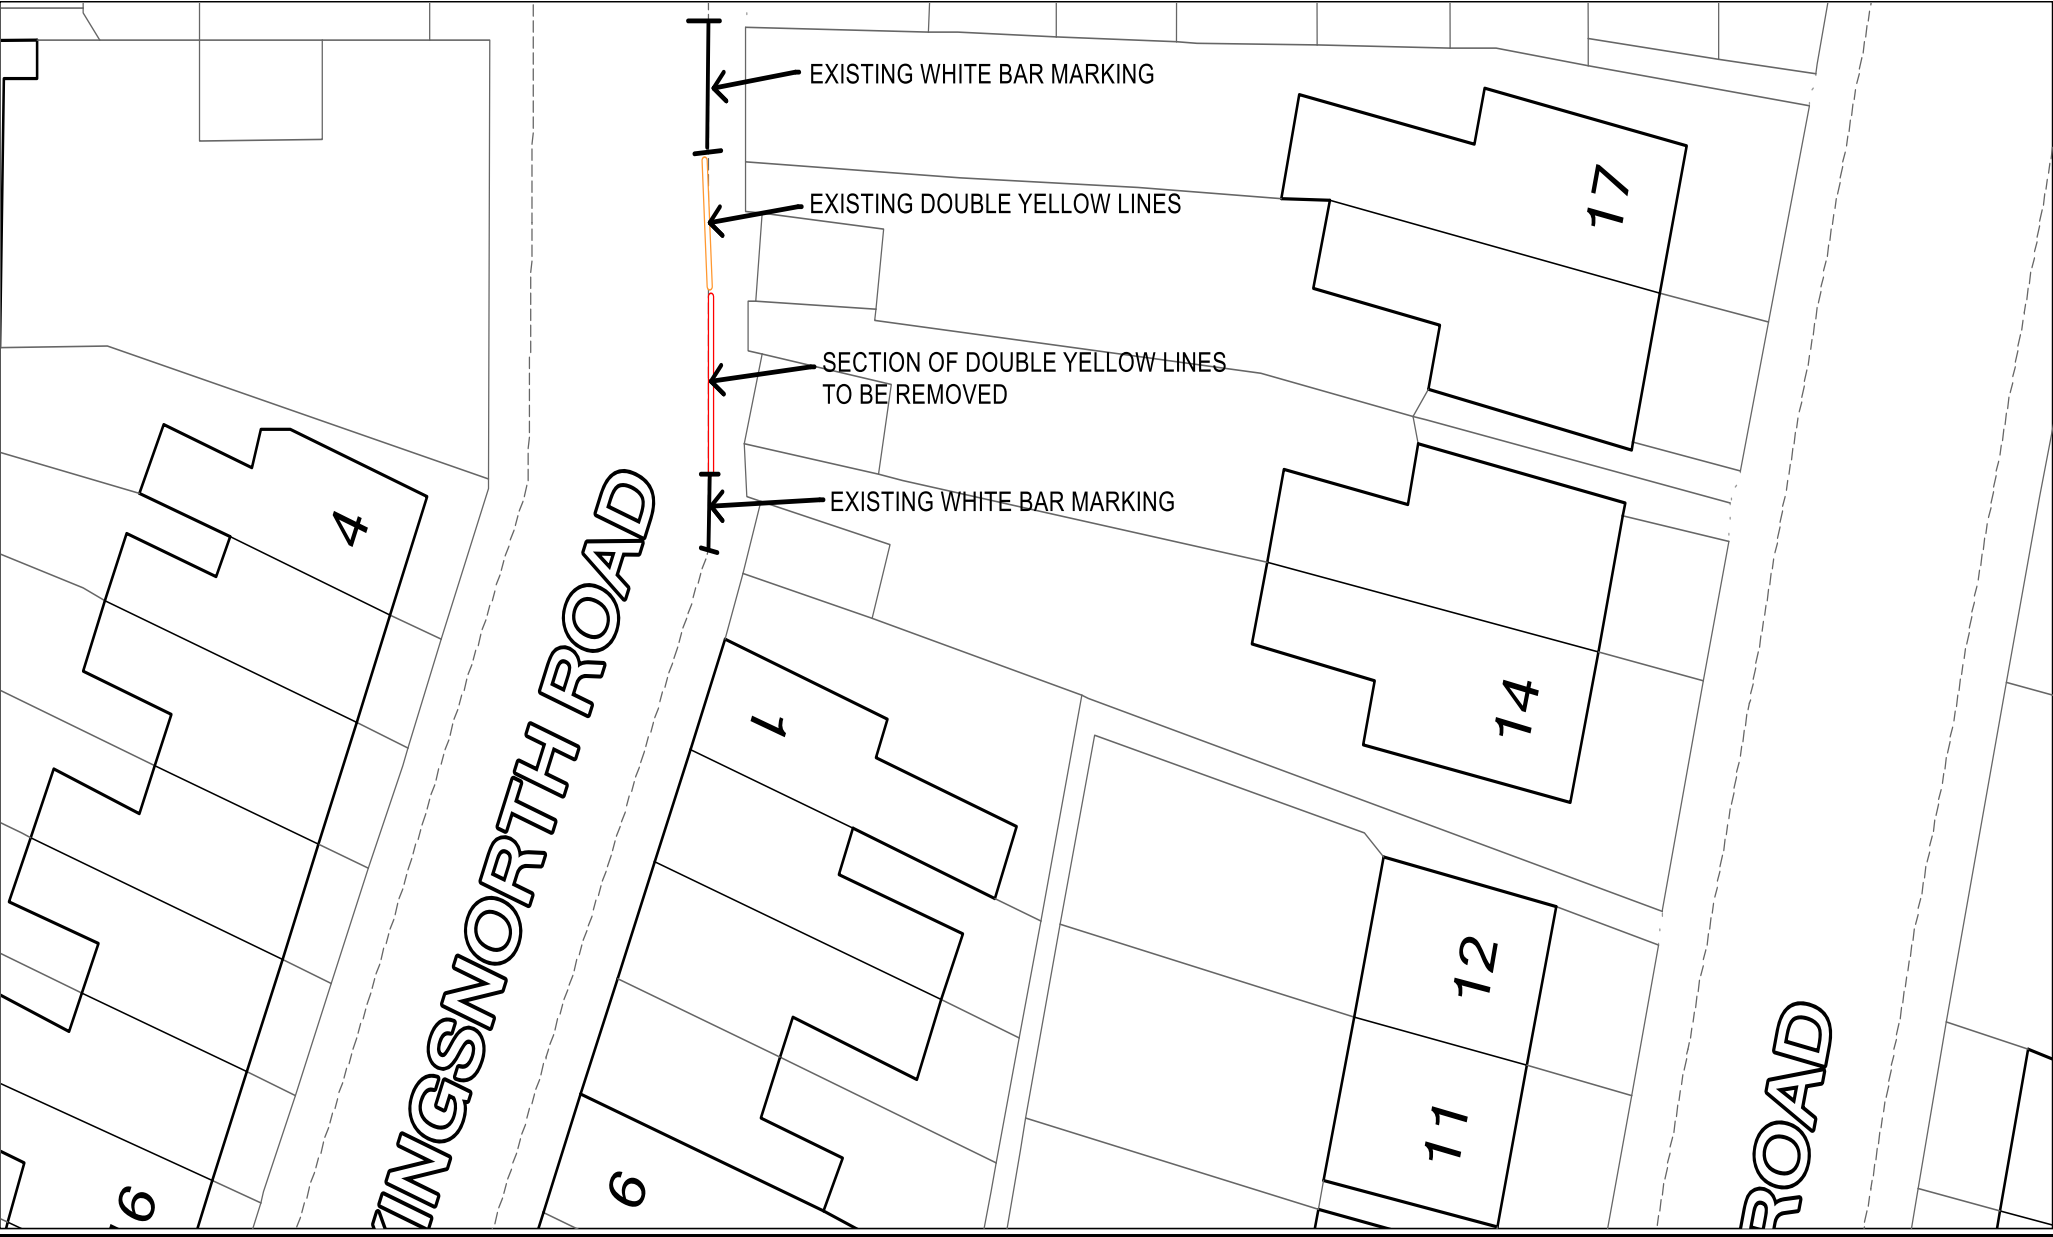


Hilda Road/Belmont Road, Halfway – Proposed Double Yellow Lines

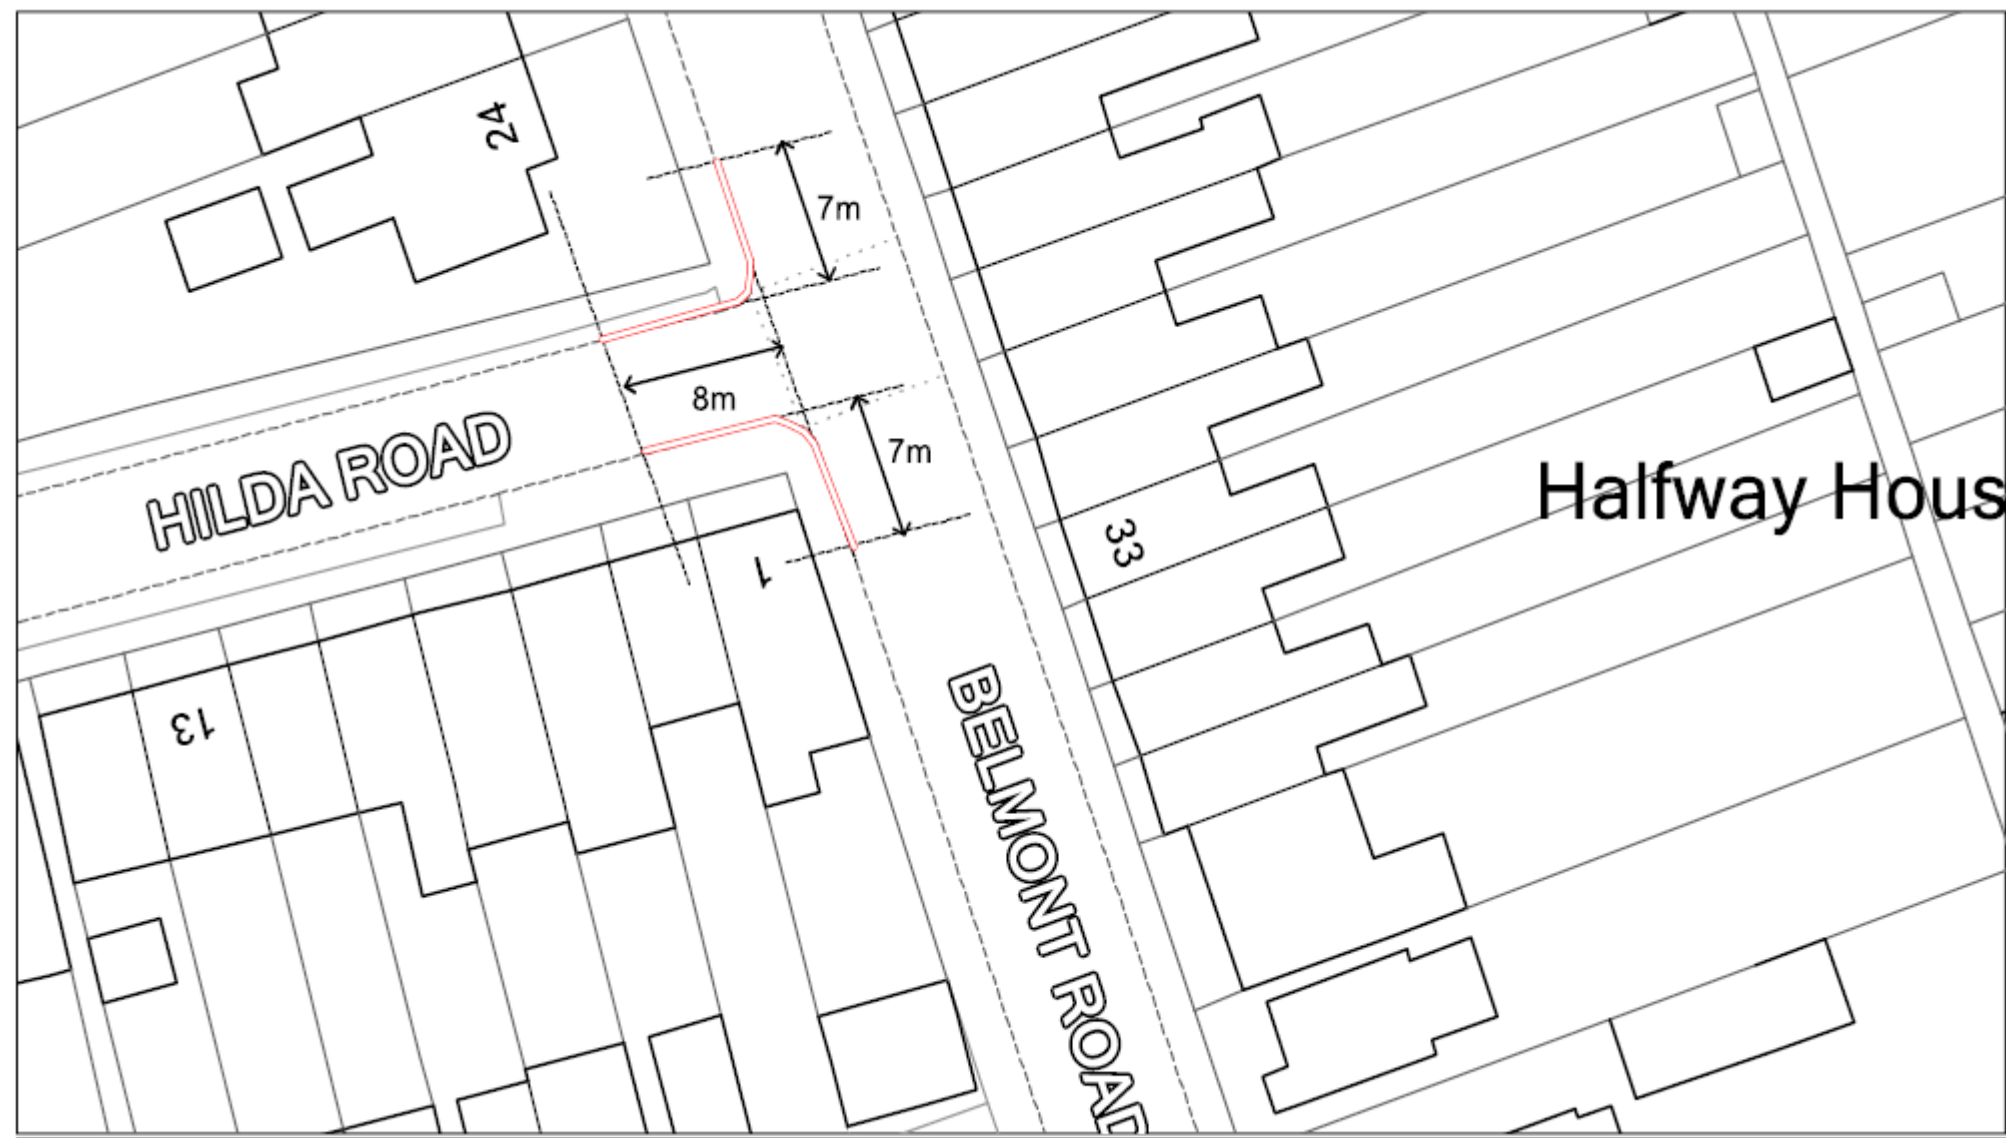

Hilda Road/Western Avenue, Halfway – Proposed Double Yellow Lines

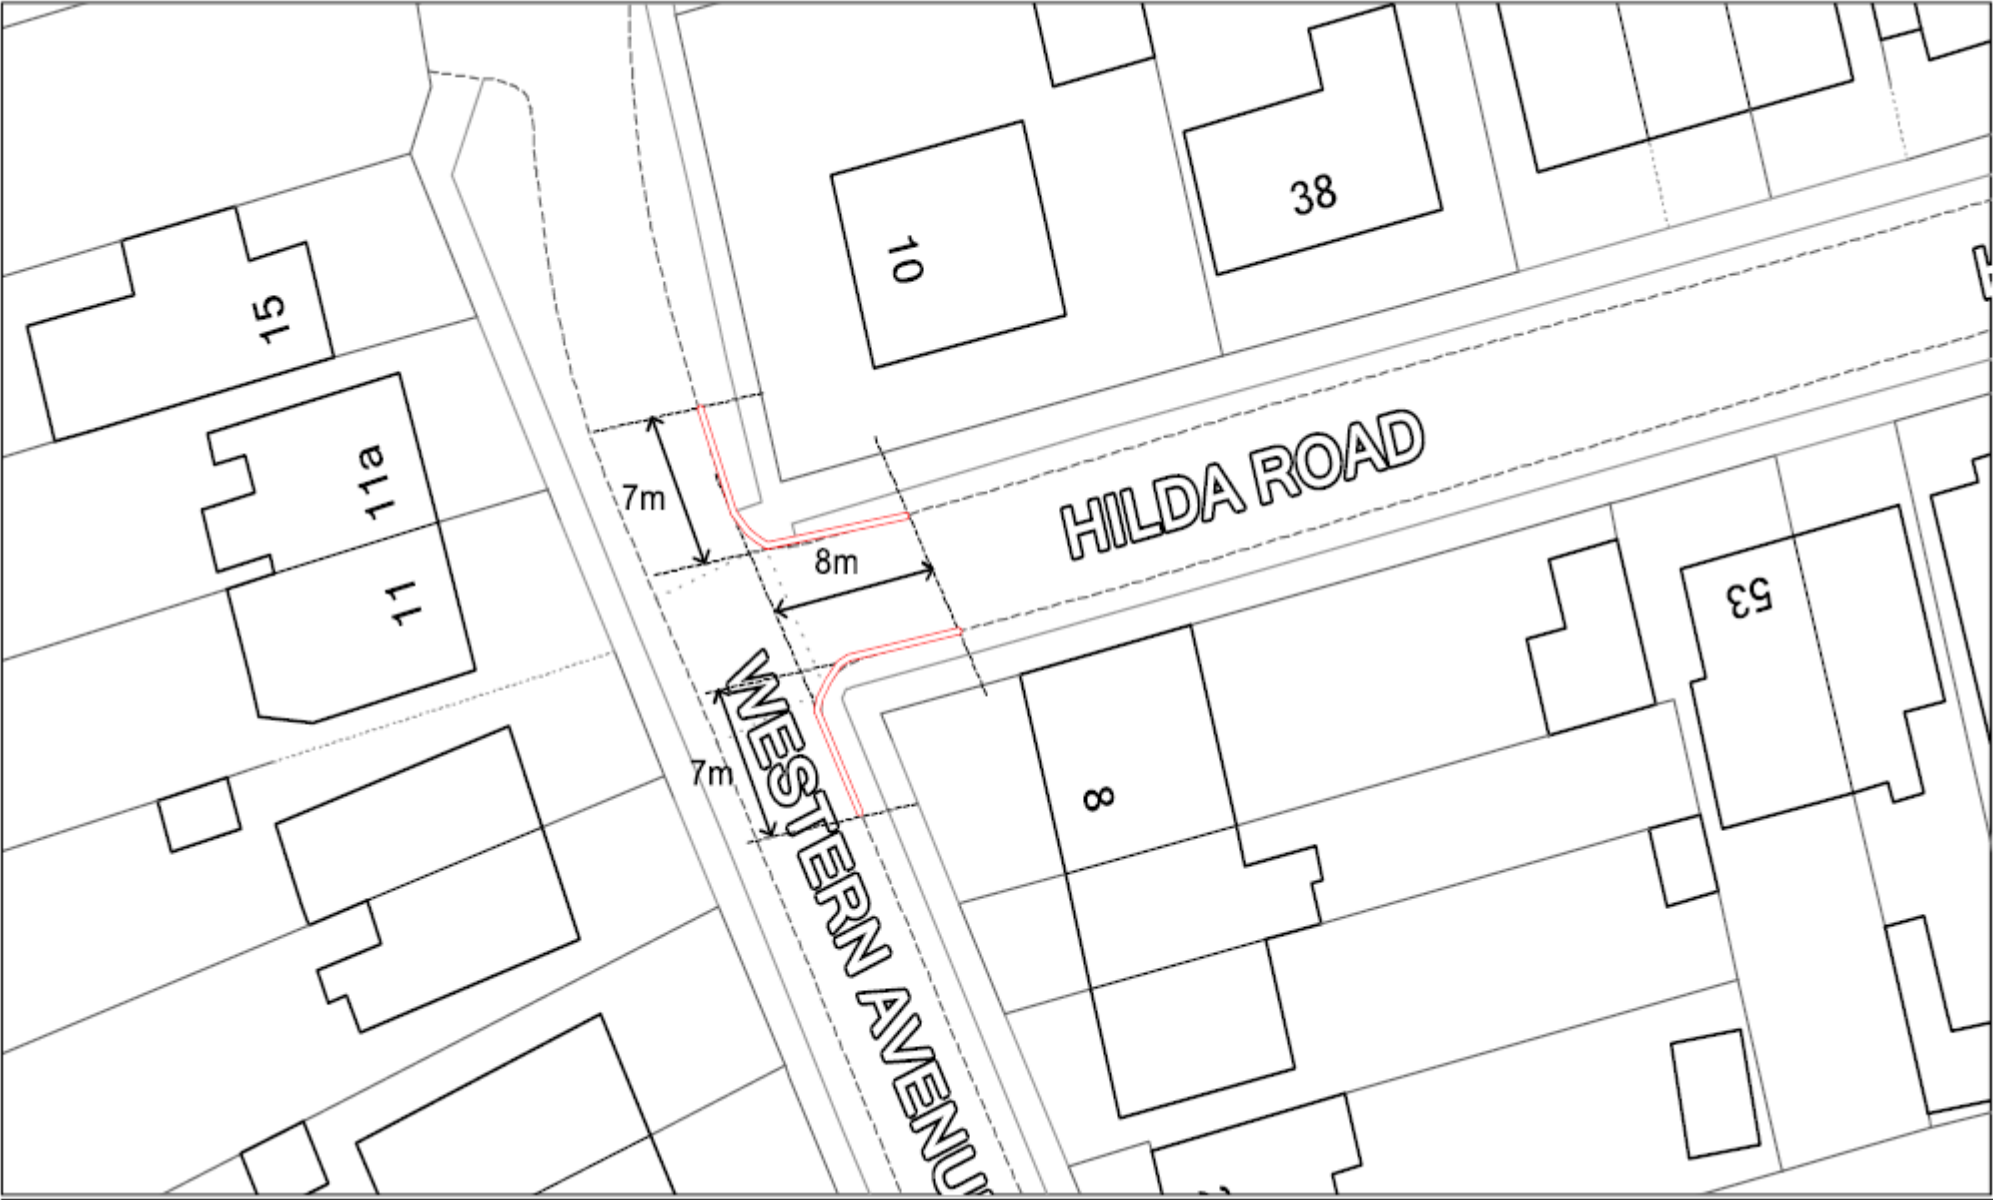

Staplehurst Road, Sittingbourne – Proposed Single Yellow Line (Mon-Fri 8am-6pm)

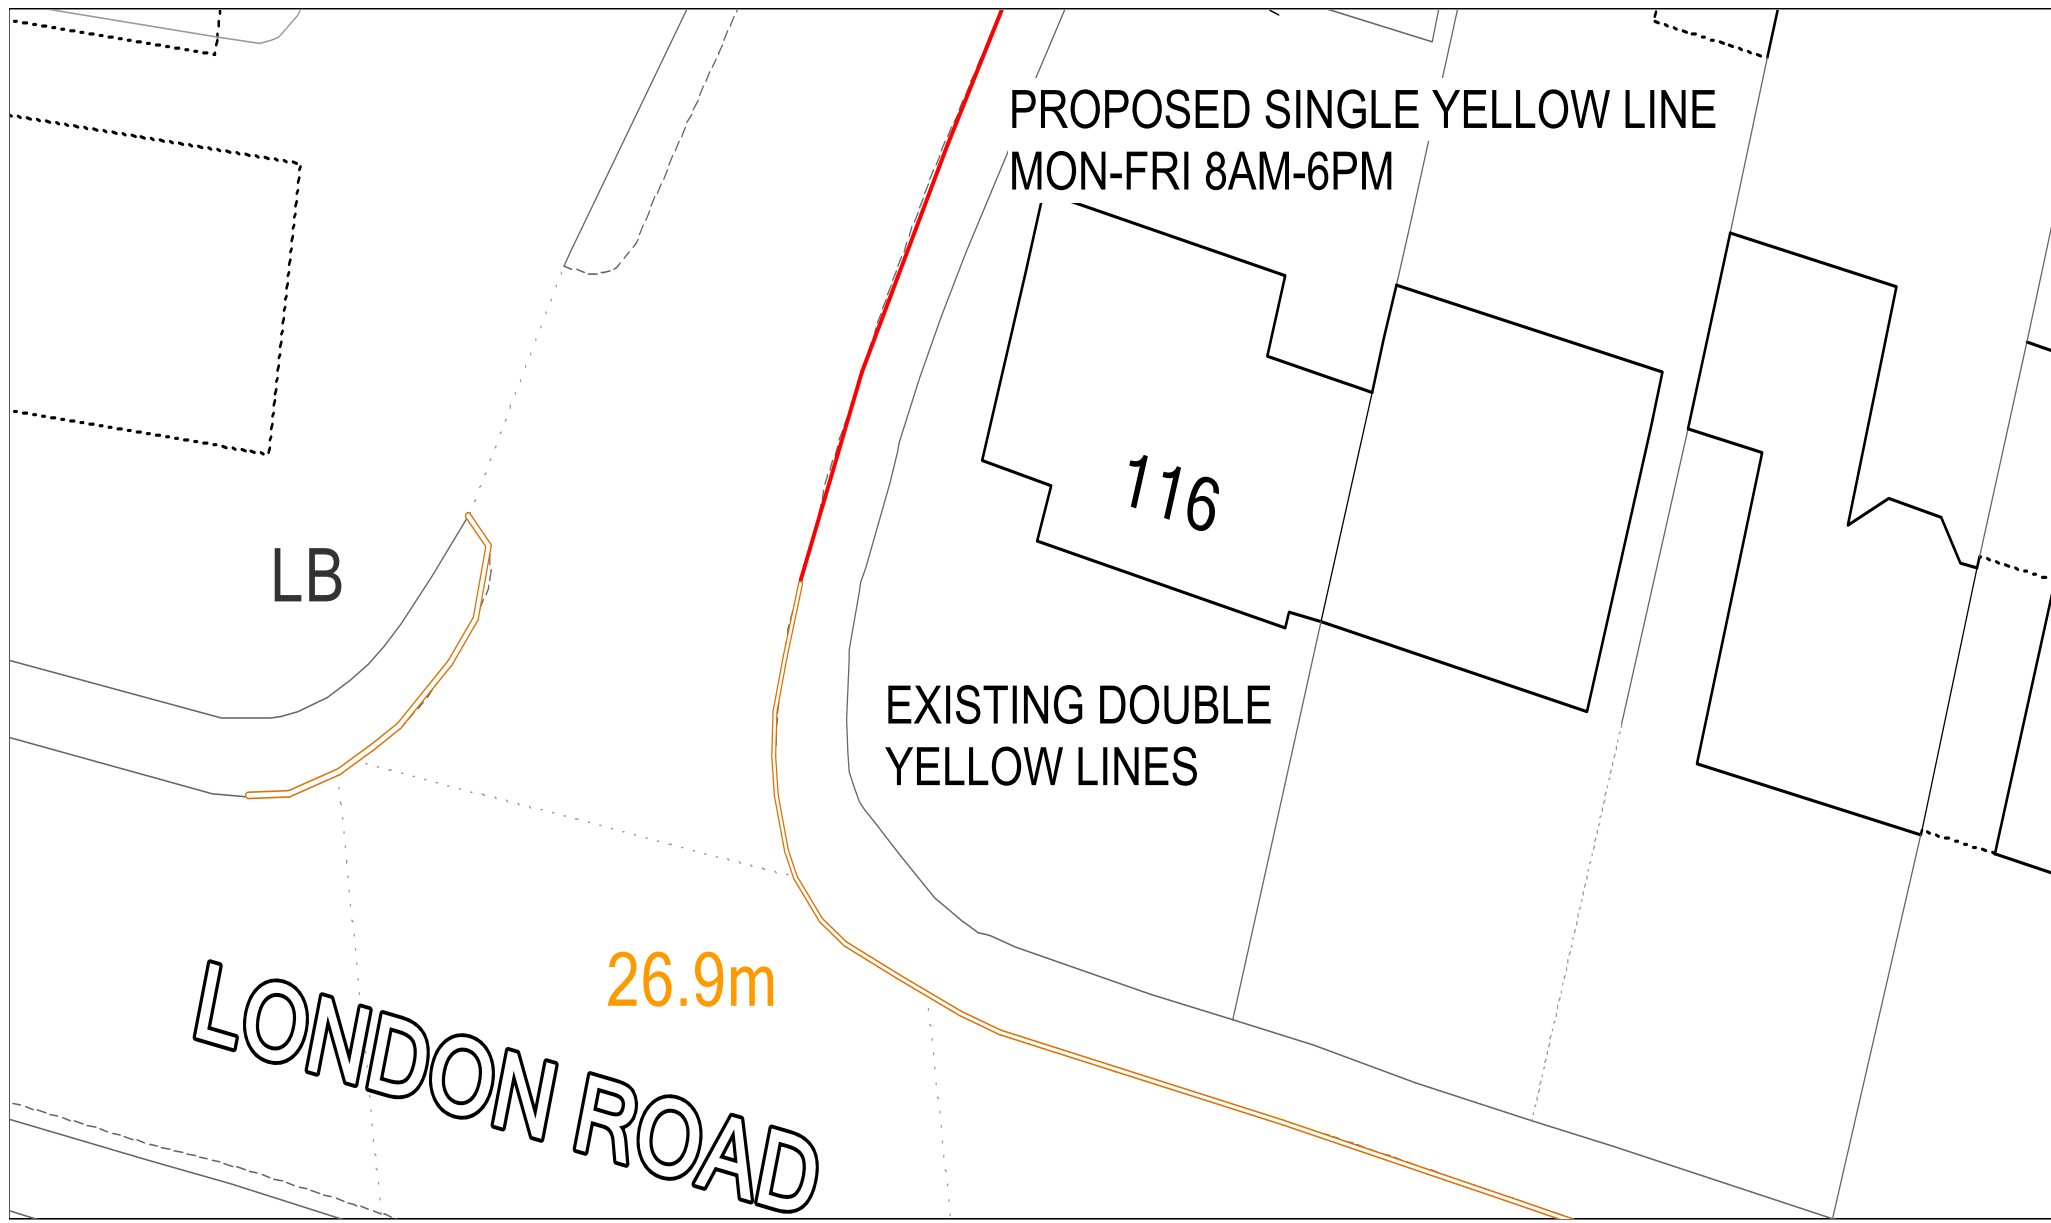

Proposed New/Formalised Disabled Bay – 10 Edenbridge Drive, Sheerness




Proposed New/Formalised Disabled Bay – 72 Invicta Road, Sheerness




Proposed New/Formalised Disabled Bay – 27 Berridge Road, Sheerness




10 Stanley Avenue, Queenborough - Proposed Disabled Parking Bay

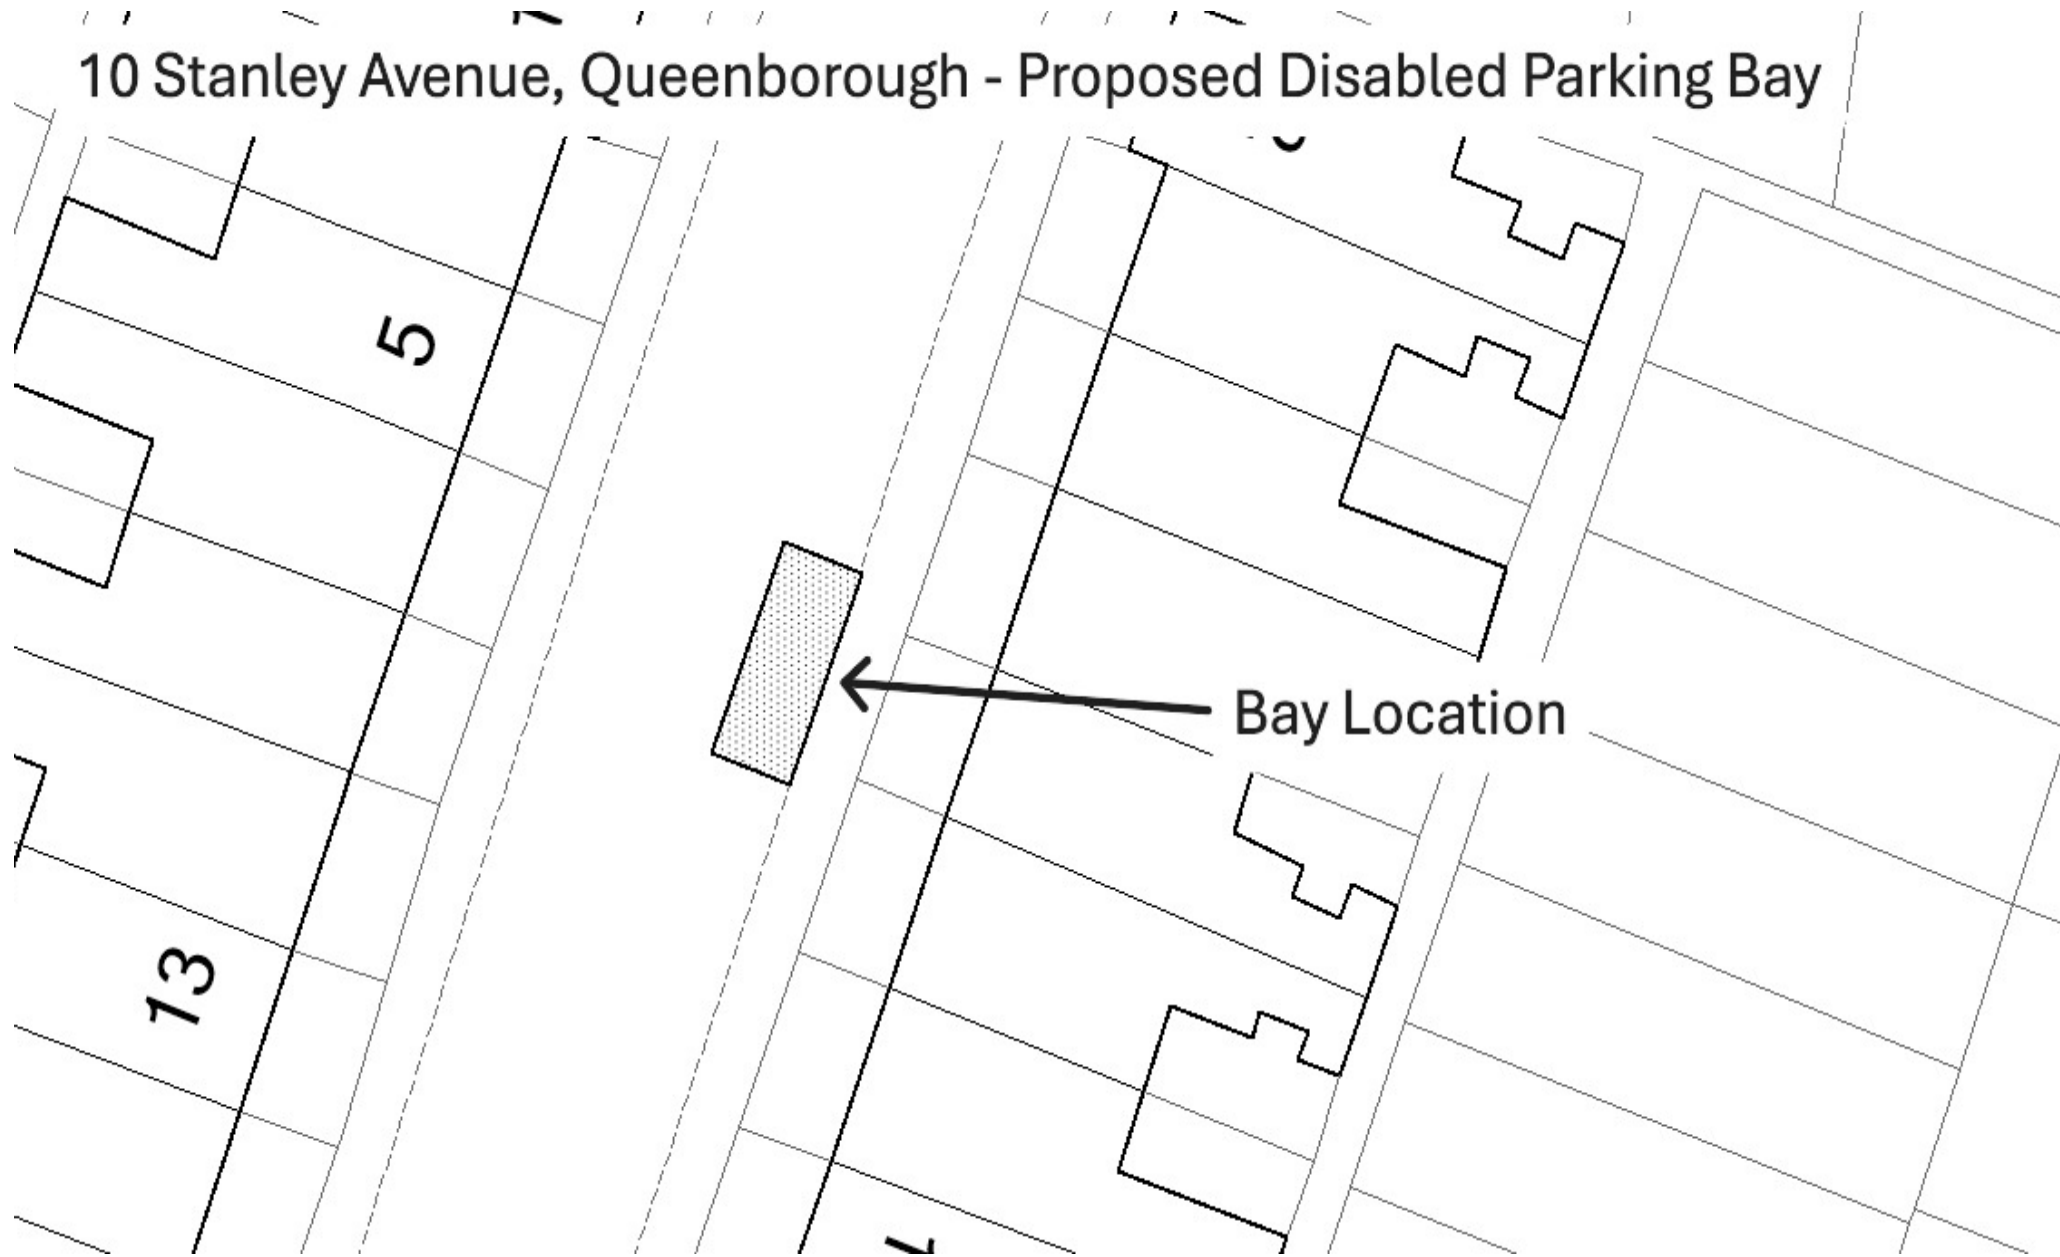




Proposed New/Formalised Disabled Bay – 133 High Street, Queenborough

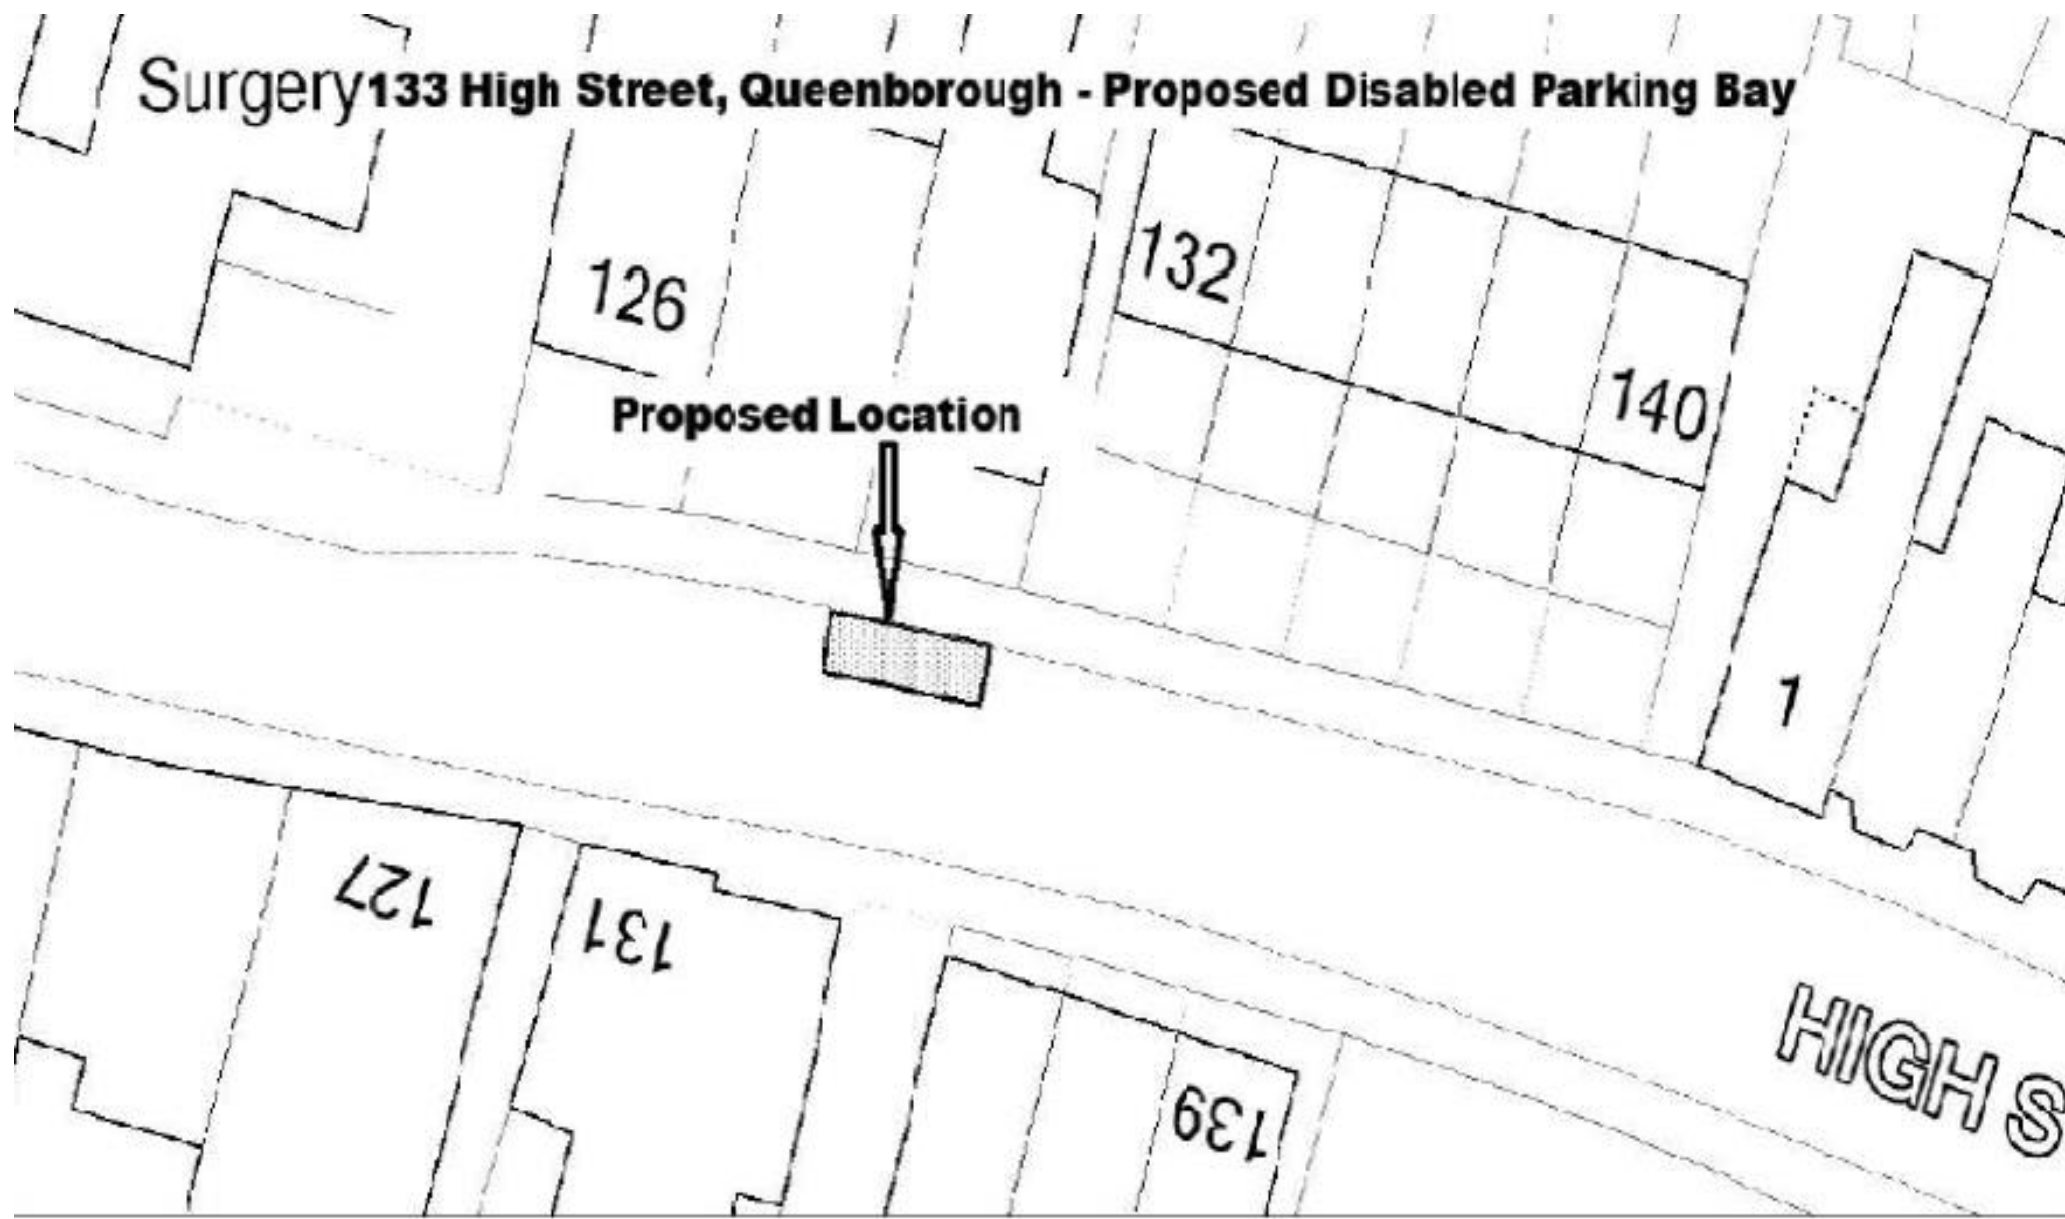


Proposed New/Formalised Disabled Bay – 51 Abbey Street, Faversham

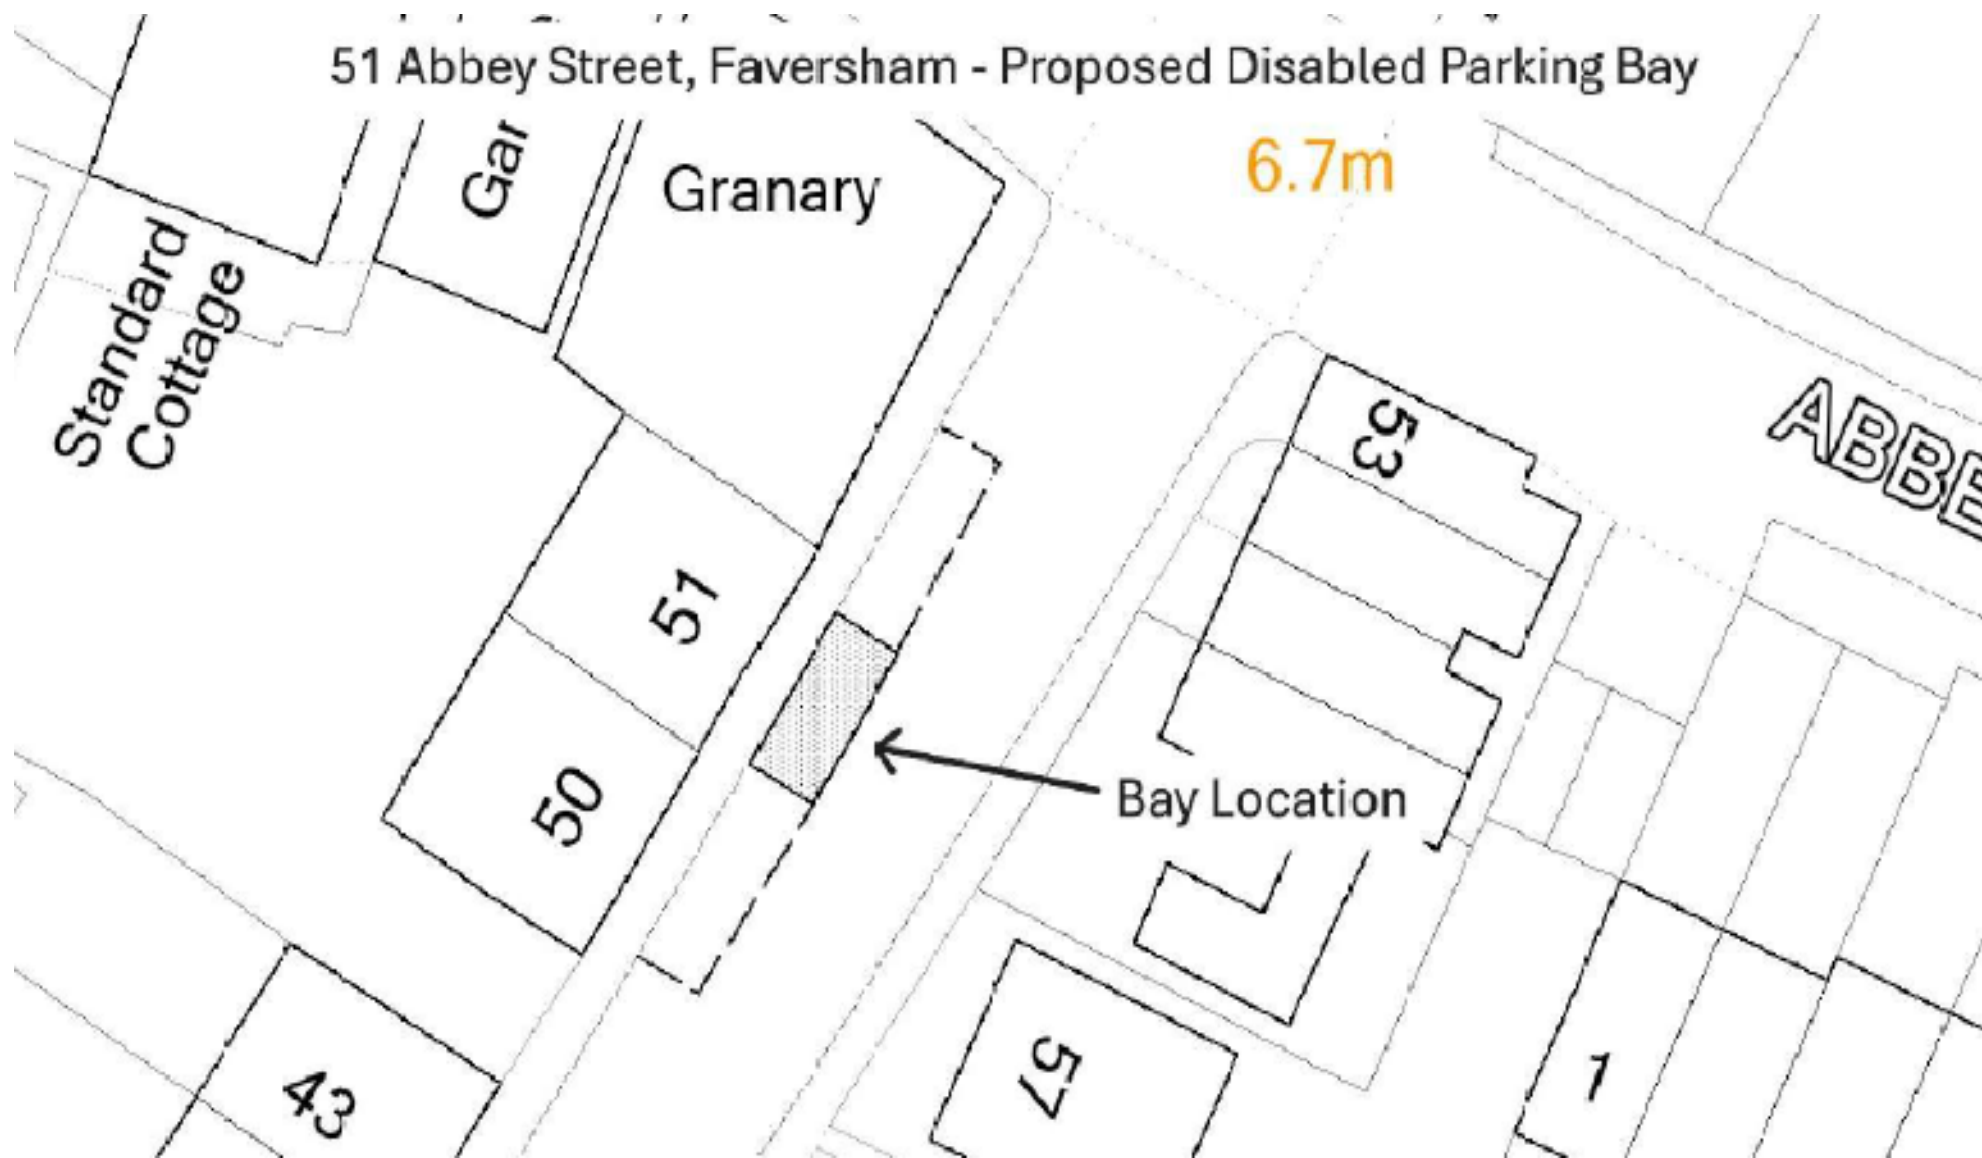


Proposed New/Formalised Disabled Bay – 35 Athelstan Road, Faversham

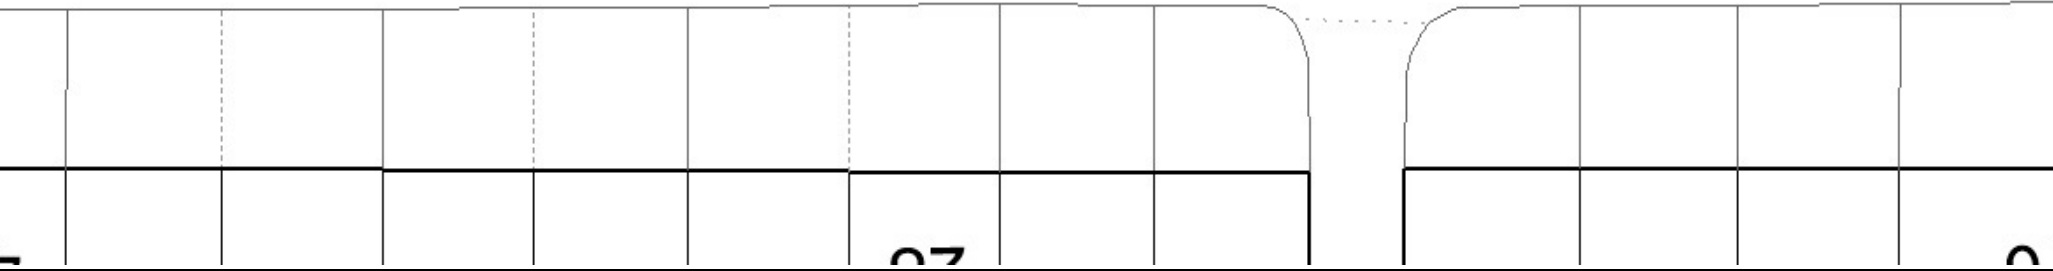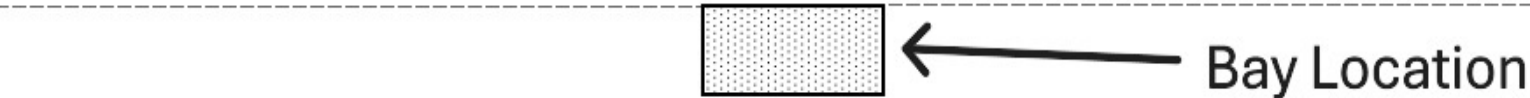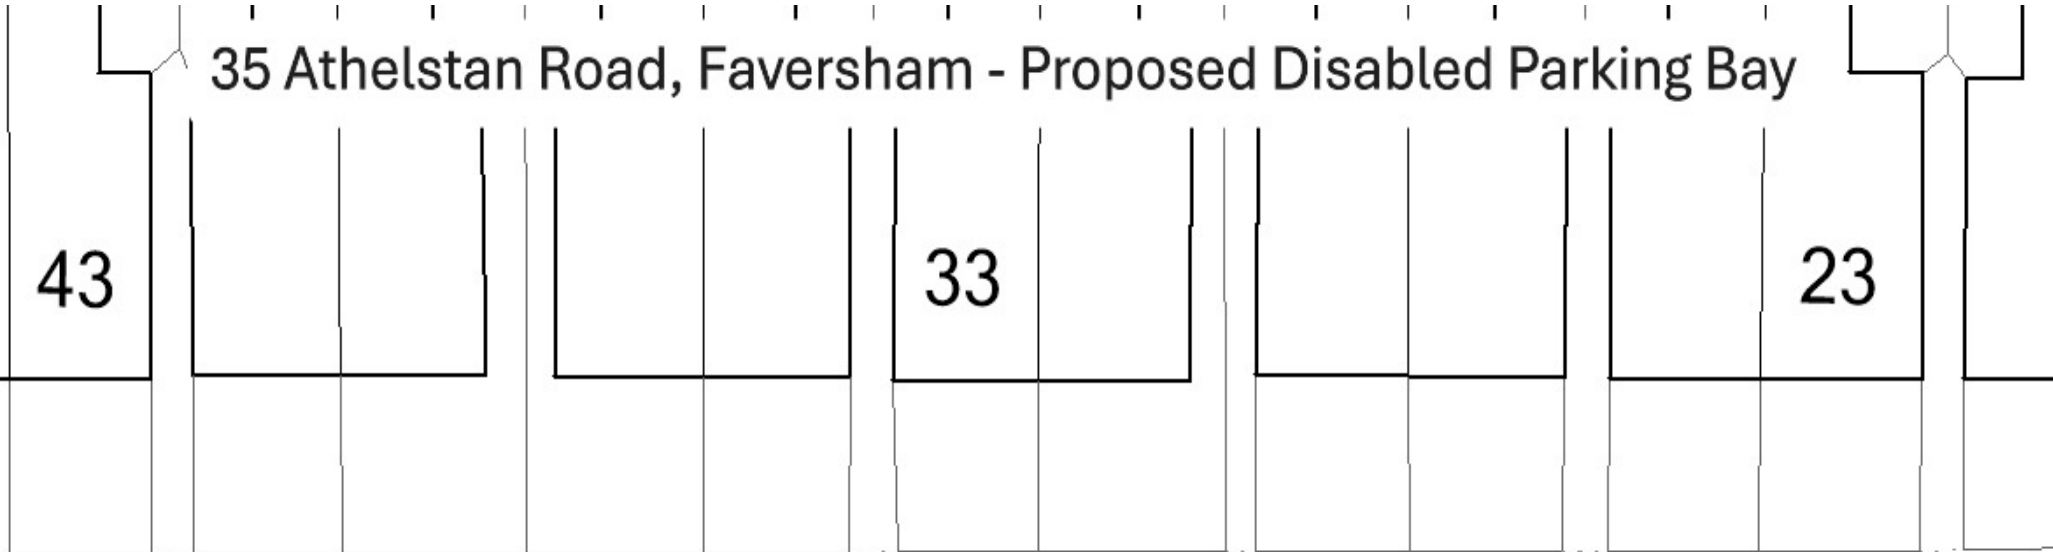

Proposed New/Formalised Disabled Bay – 25 Edith Road, Faversham

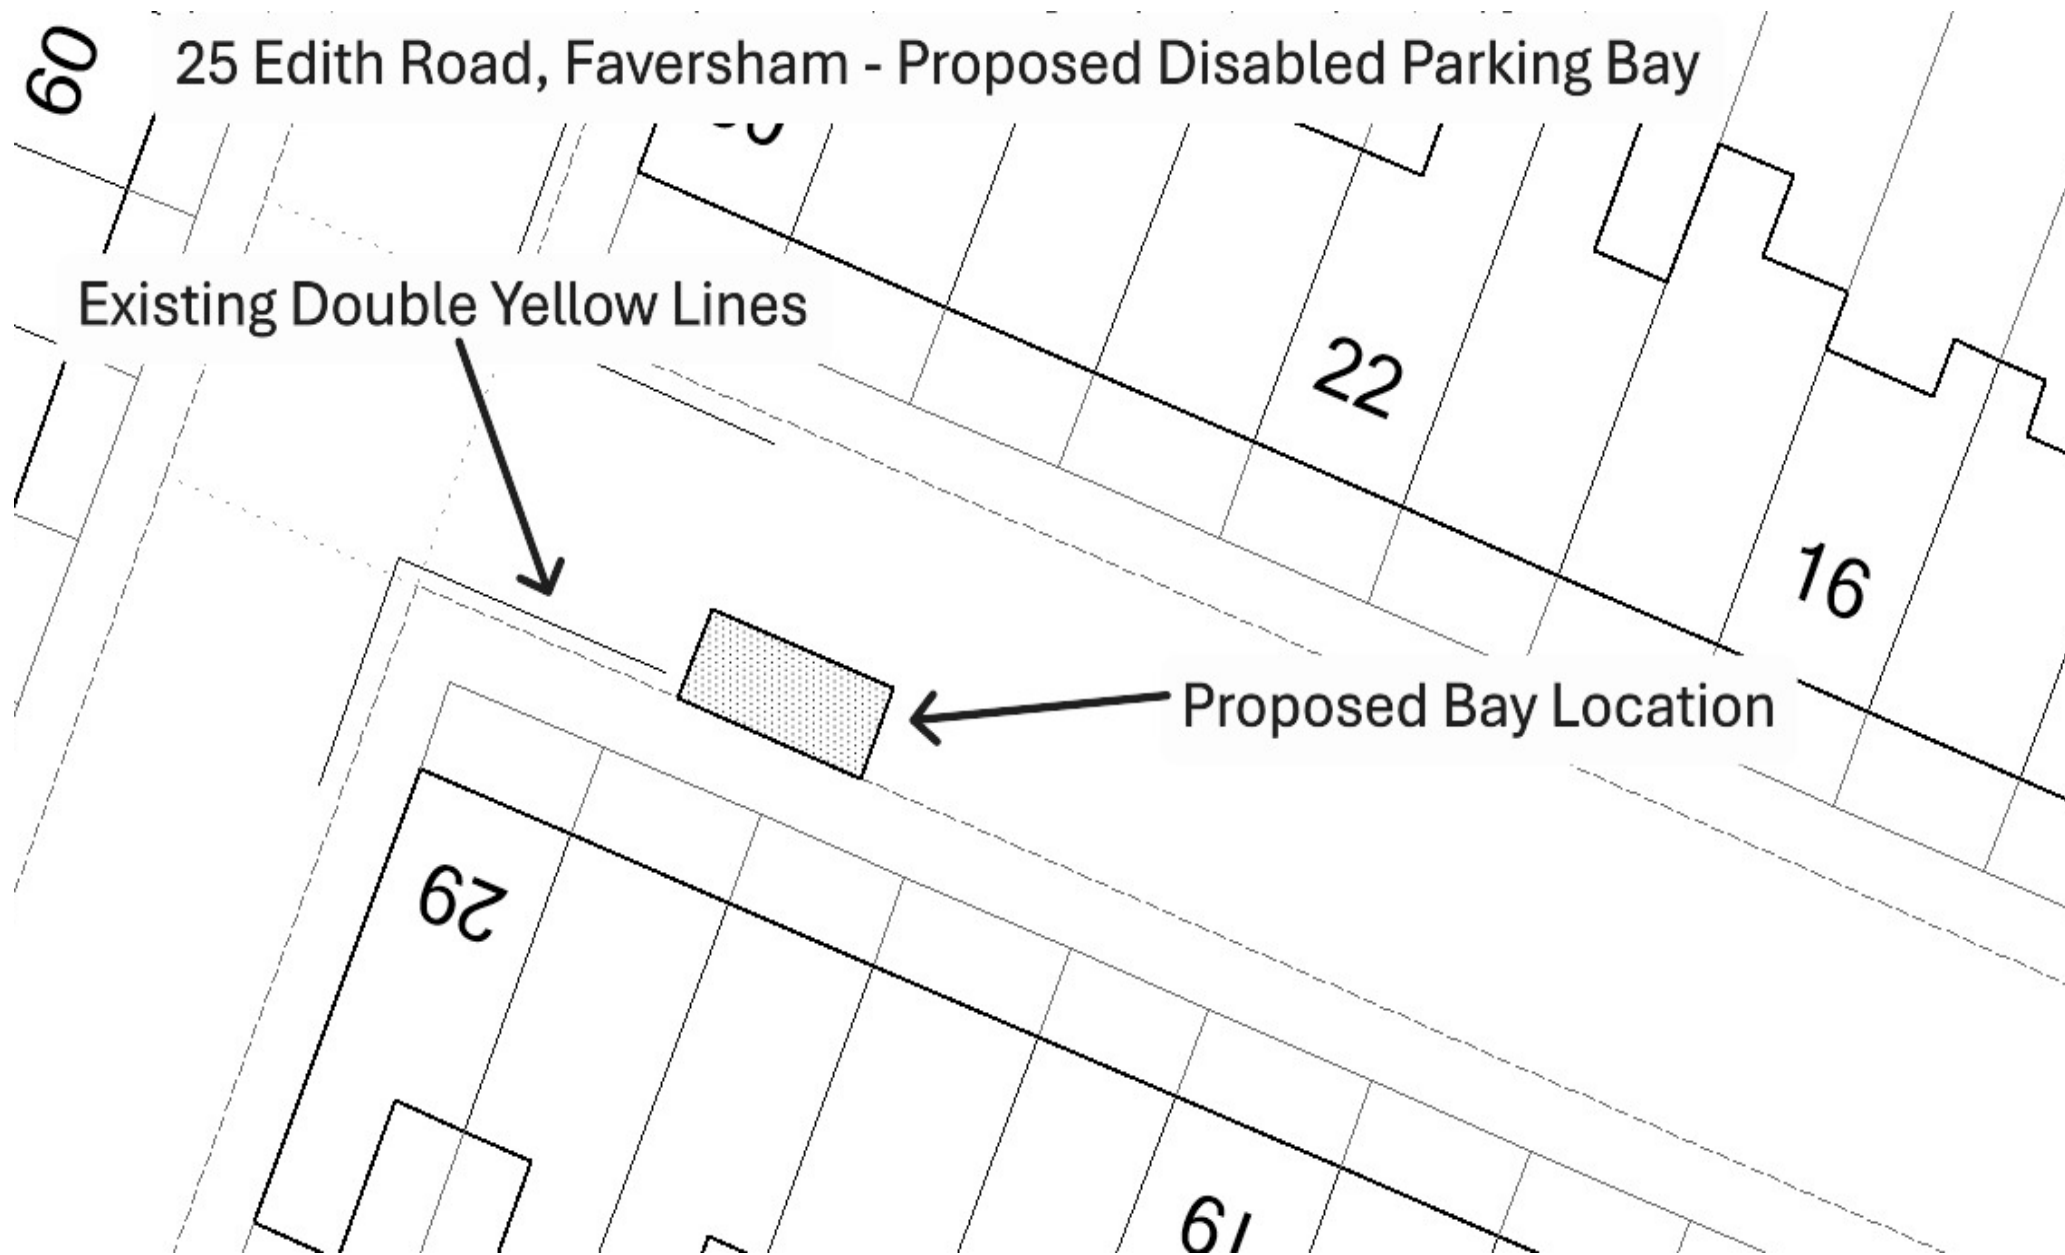


Proposed New/Formalised Disabled Bay – 40 Plantation Road, Faversham

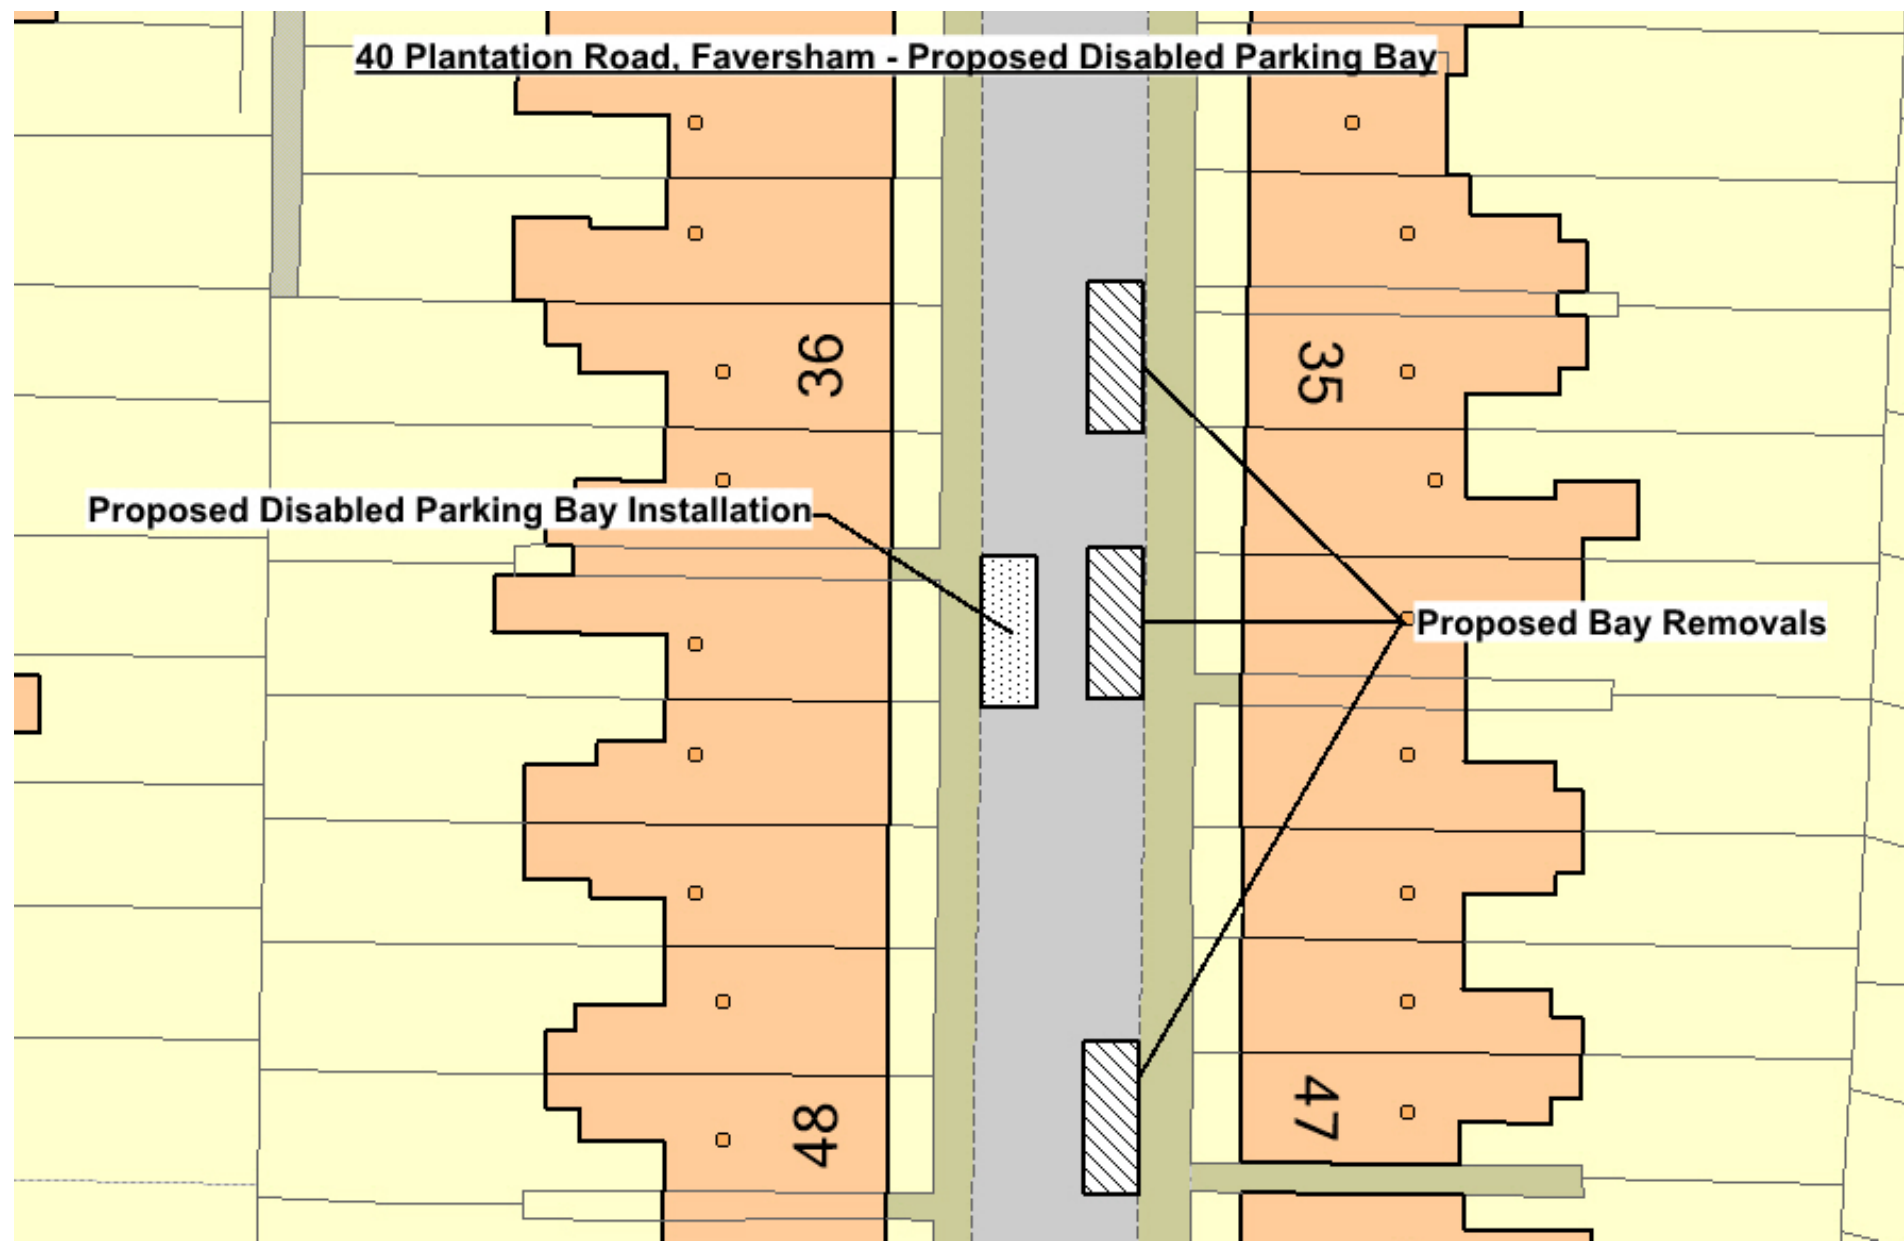


Proposed New/Formalised Disabled Bay – 58 Charlotte Street, Sittingbourne

58 Charlotte Street, Sittingbourne - Proposed Disabled Bay

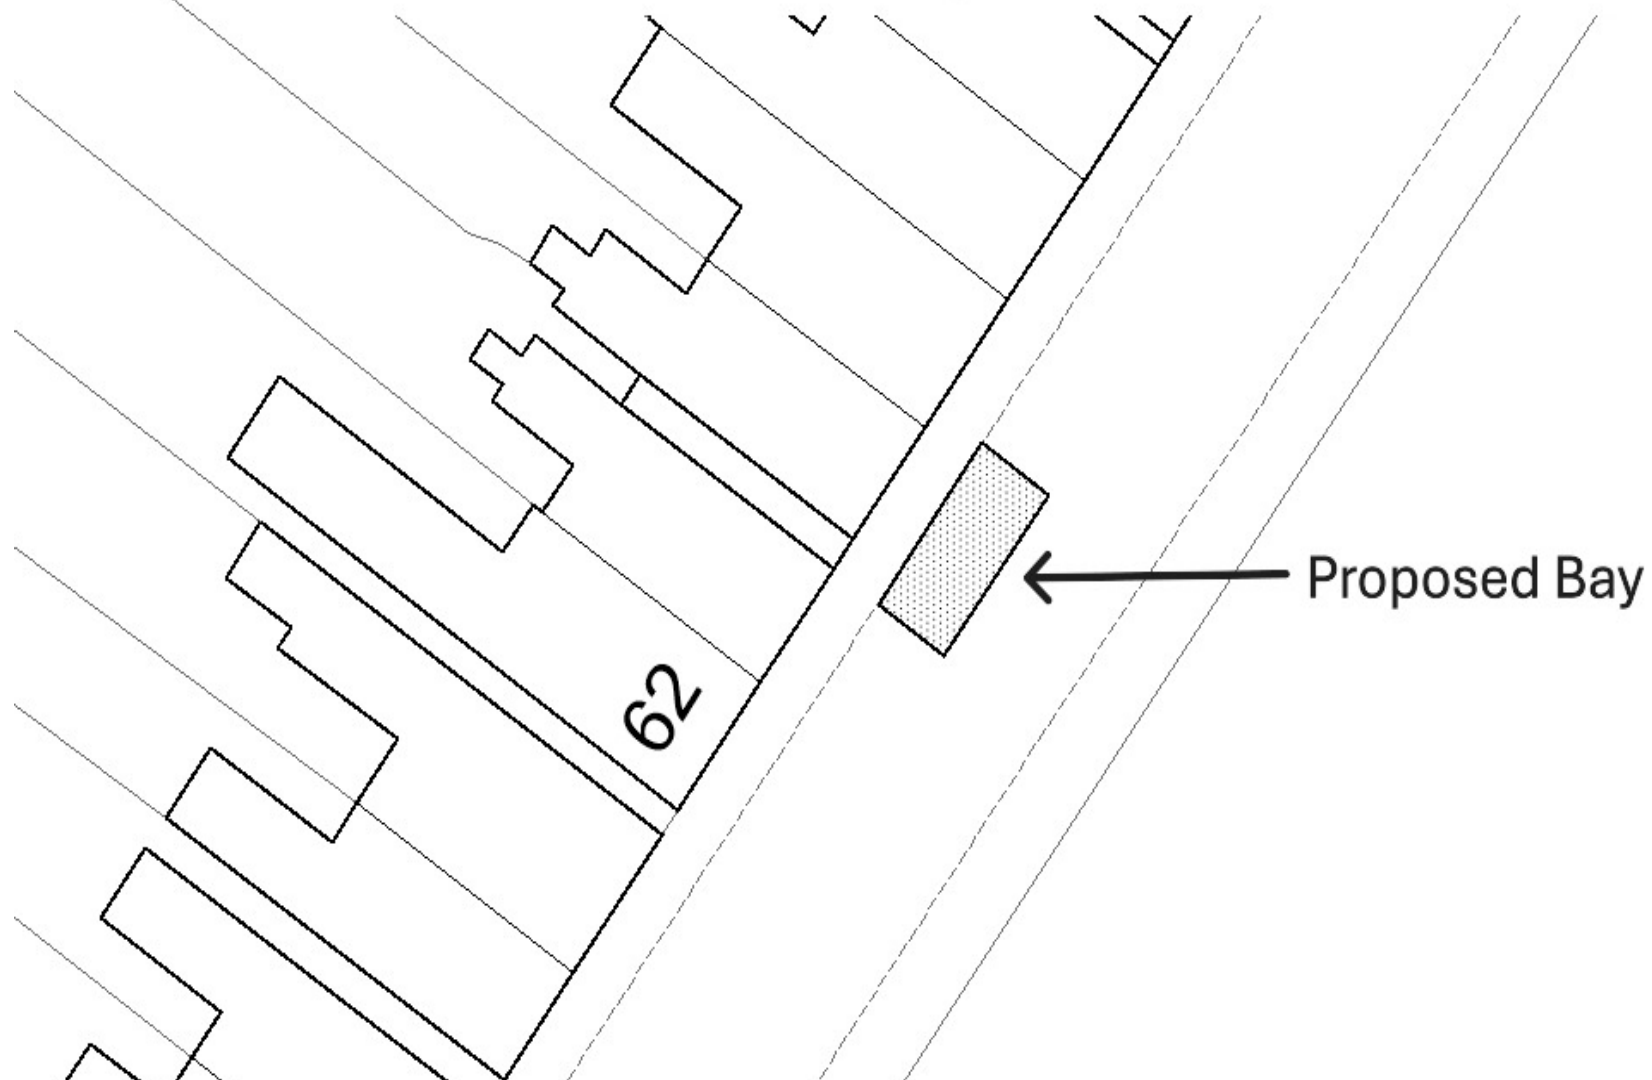

Proposed New/Formalised Disabled Bay – 17 Greenways, Sittingbourne

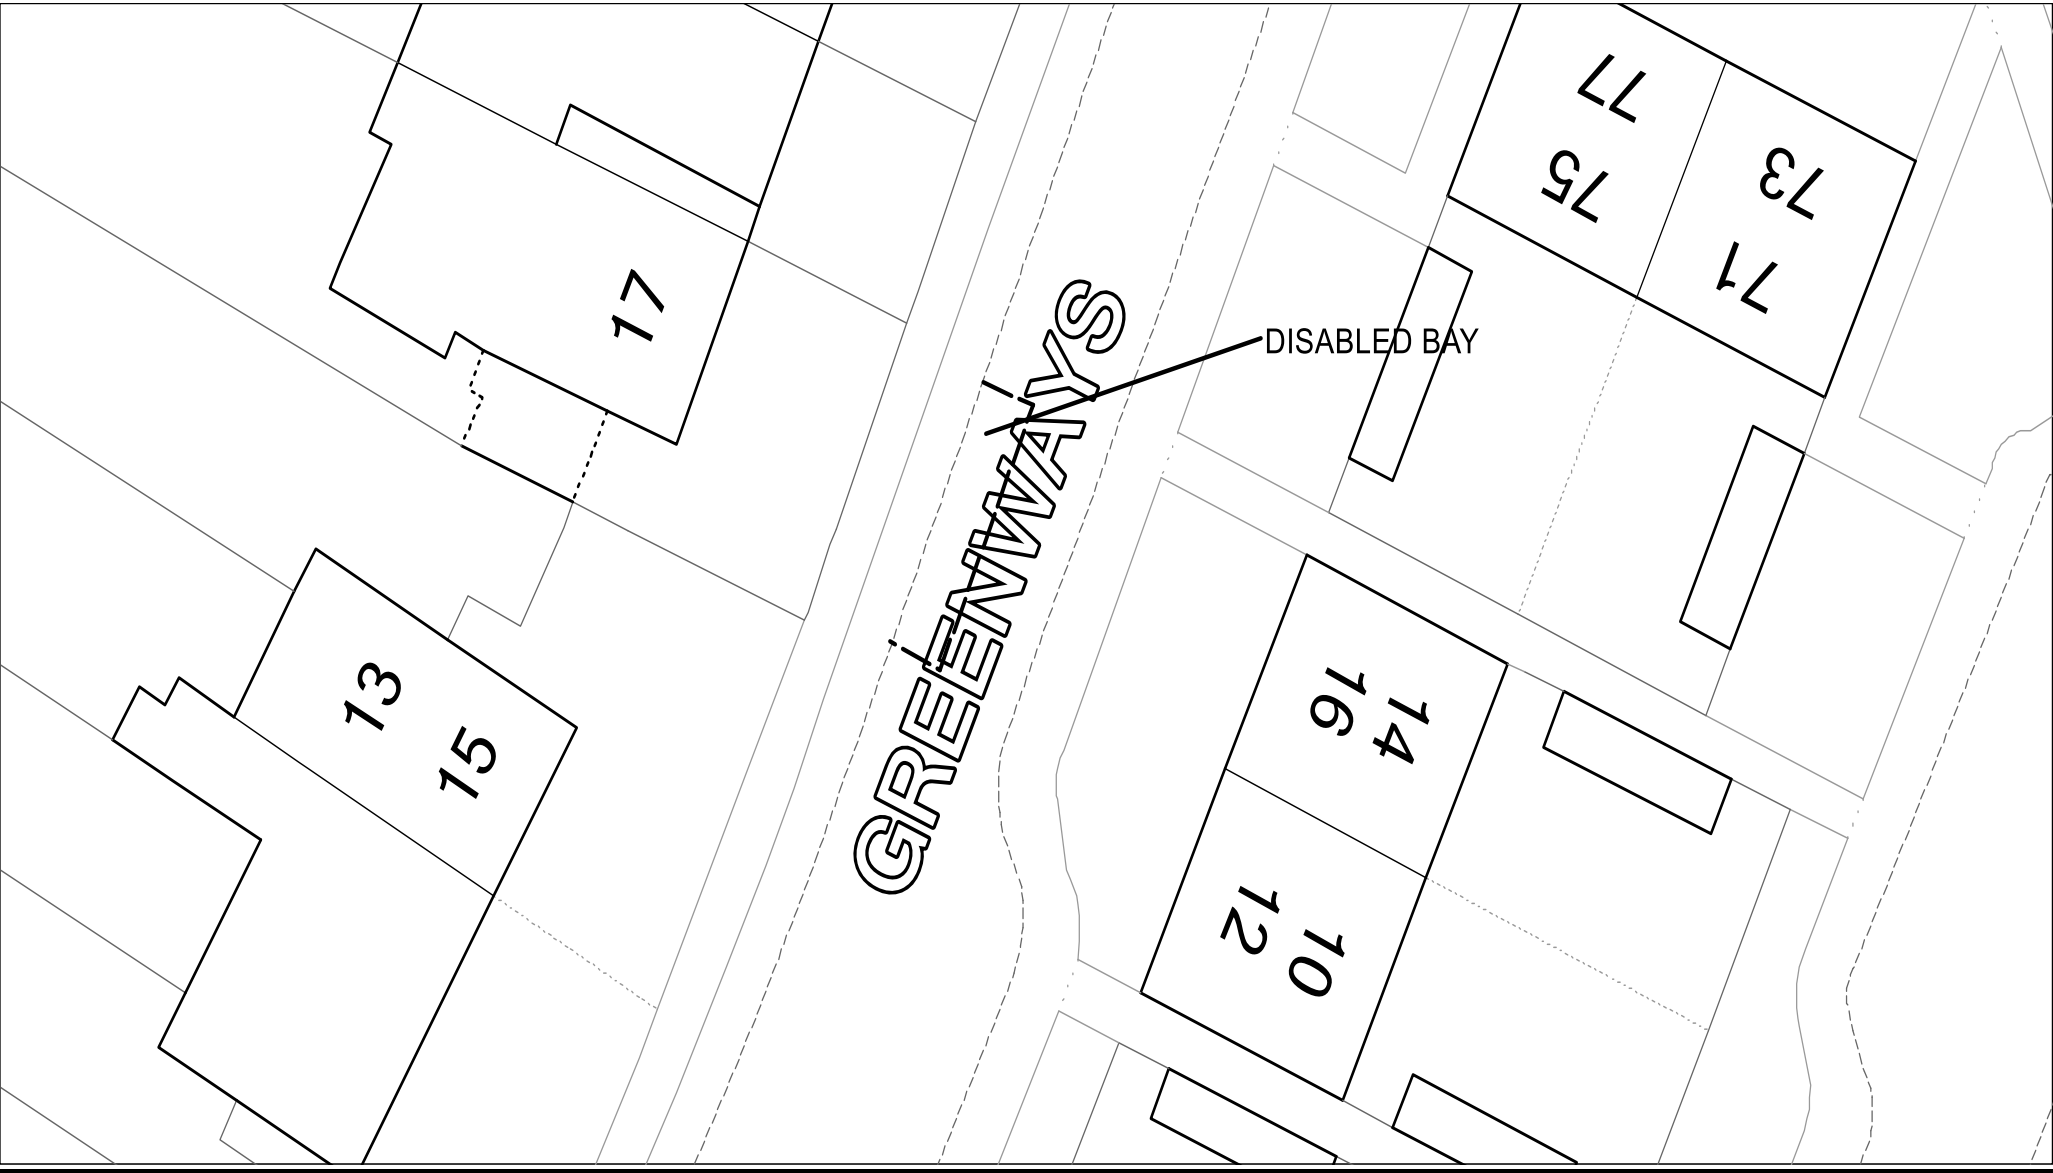

Proposed New/Formalised Disabled Bay – 96 Rock Road, Sittingbourne



Proposed New/Formalised Disabled Bay – Side of Flat 16 Murston Road, Woodberry Drive, Sittingbourne

